


Legenda:

- Conducta gaz presiune medie PE100, SDR11 proiectata din polietilena
- Retea apa existenta
- Retea canalizare existenta
- Racord gaze naturale PEDn32mm

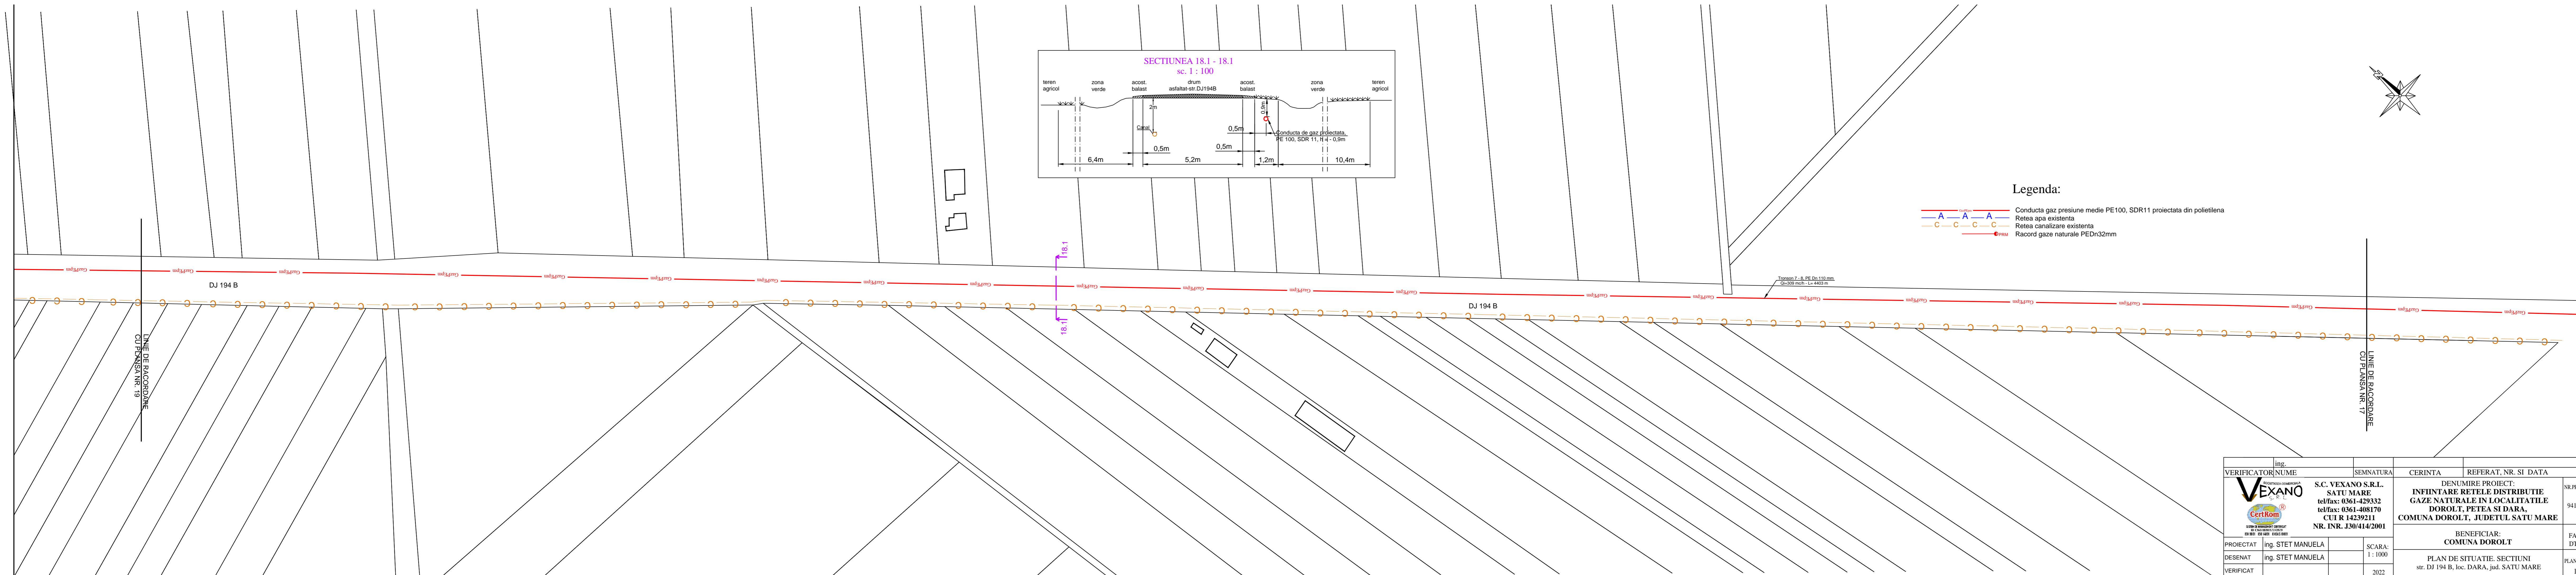

ing. VERIFICATOR NUME	SEMNATURA	CERINTA	REFERAT, NR. SI DATA
 S.C. VEXANO S.R.L. SATU MARE tel/fax: 0361-429332 tel/fax: 0361-408170 CUI R 14239211 NR. INR. J30/414/2001			DENUMIRE PROIECT: INFINTARE RELE DISTRIBUTIE GAZE NATURALE IN LOCALITATILE DOROLT, PETEA SI DARA, COMUNA DOROLT, JUDETUL SATU MARE
PROIECTAT ing. STET MANUELA	SCARA: 1 : 1000		BENEFICIAR: COMUNA DOROLT
DESENAT ing. STET MANUELA			PLAN DE SITUATIE. SECTIUNI str. DJ 194 B, loc. DARA, jud. SATU MARE
VERIFICAT	2022		

NR. PROIECT
9411/M
FAZA
DTAC
PLANSĂ NR.
18